
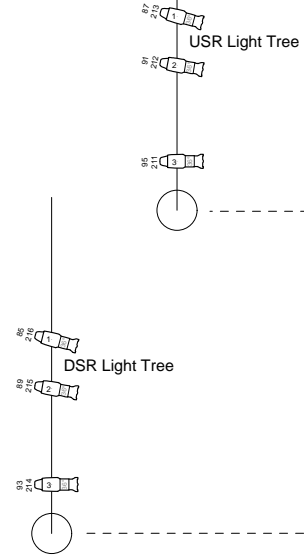


Cross-over 11' from Expansion Joint to Back Wall

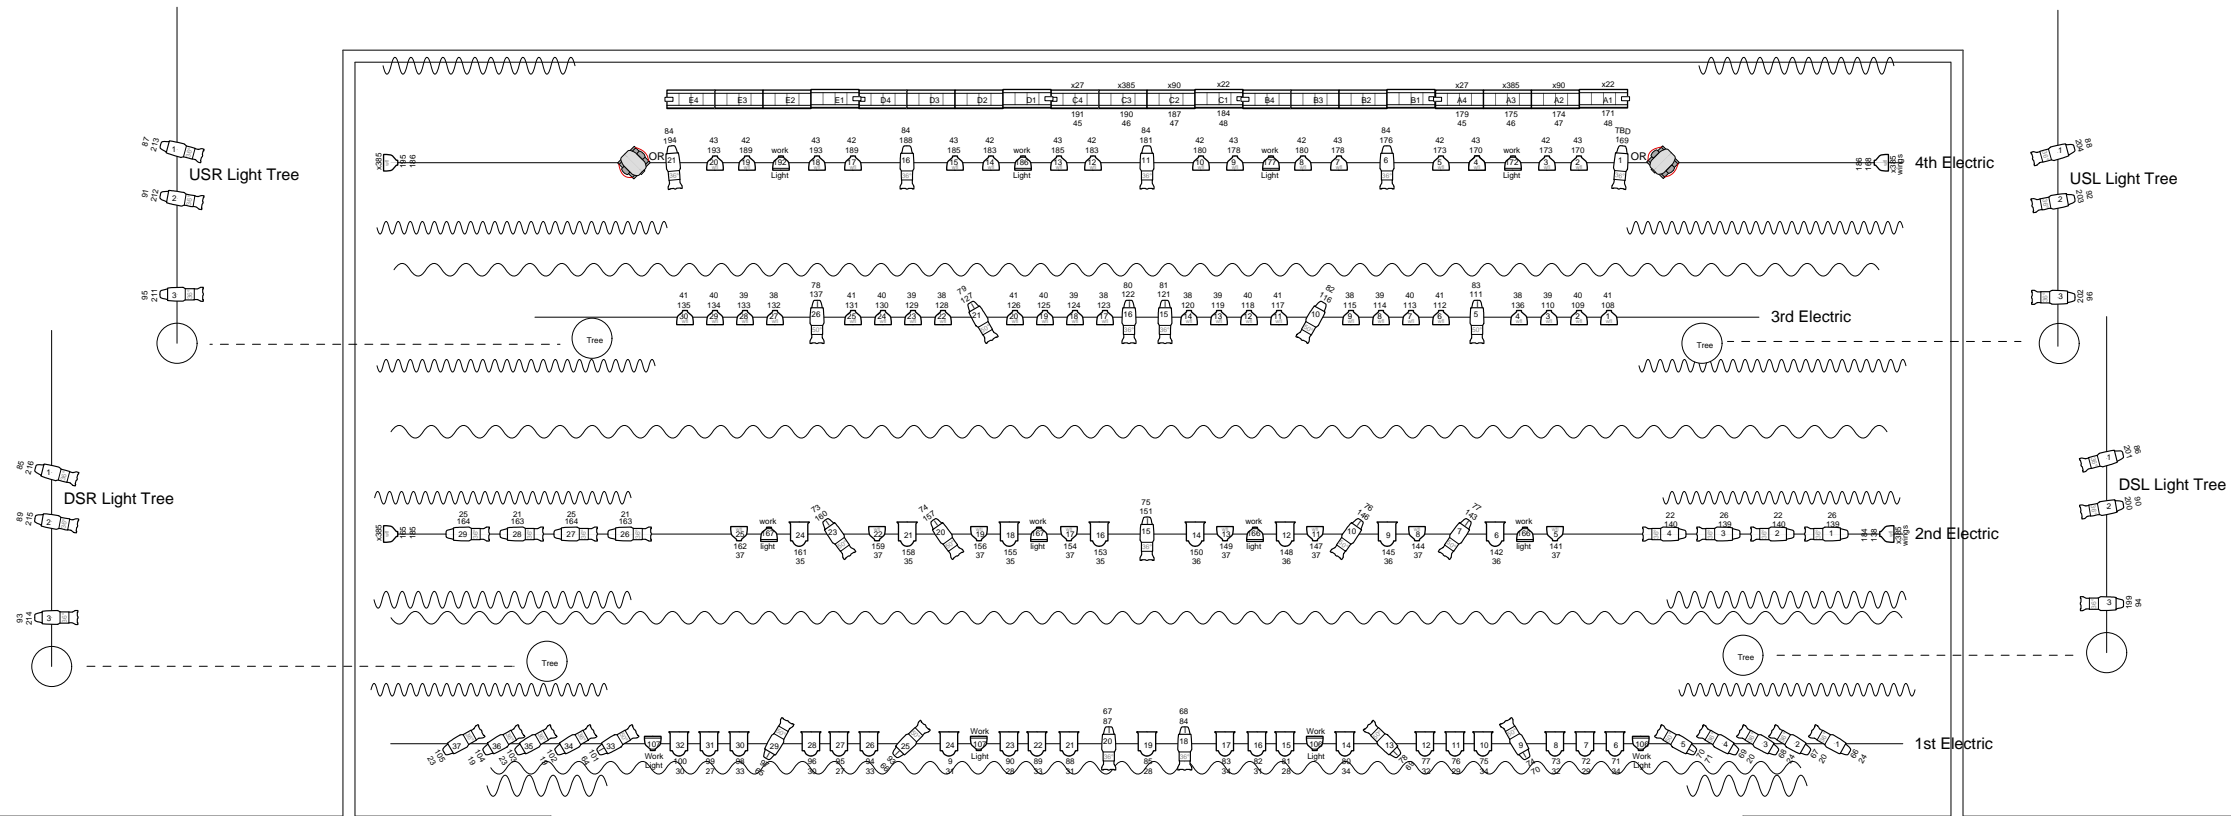


Instruments

- SGM Giatto
- 400 CMY Spot
- Source 4 5deg
- Source 4 10deg
- Source 4 19deg
- Source 4 26deg
- Source 4 36deg
- Source 4 50deg
- Alt 360Q 6x16
- 6" Fresnelite
- work light
- PAR 64 WFL
- S4 PAR WFL
- MicroStrips 3 or 4 Circuits

Hemmens Cultural Center
 45 Symphony Way
 Elgin, IL 60120
www.hemmens.org

Standard House Light Plot & Patch Schedule

Drawn by: Butch Wilhelm
 March 30, 2009

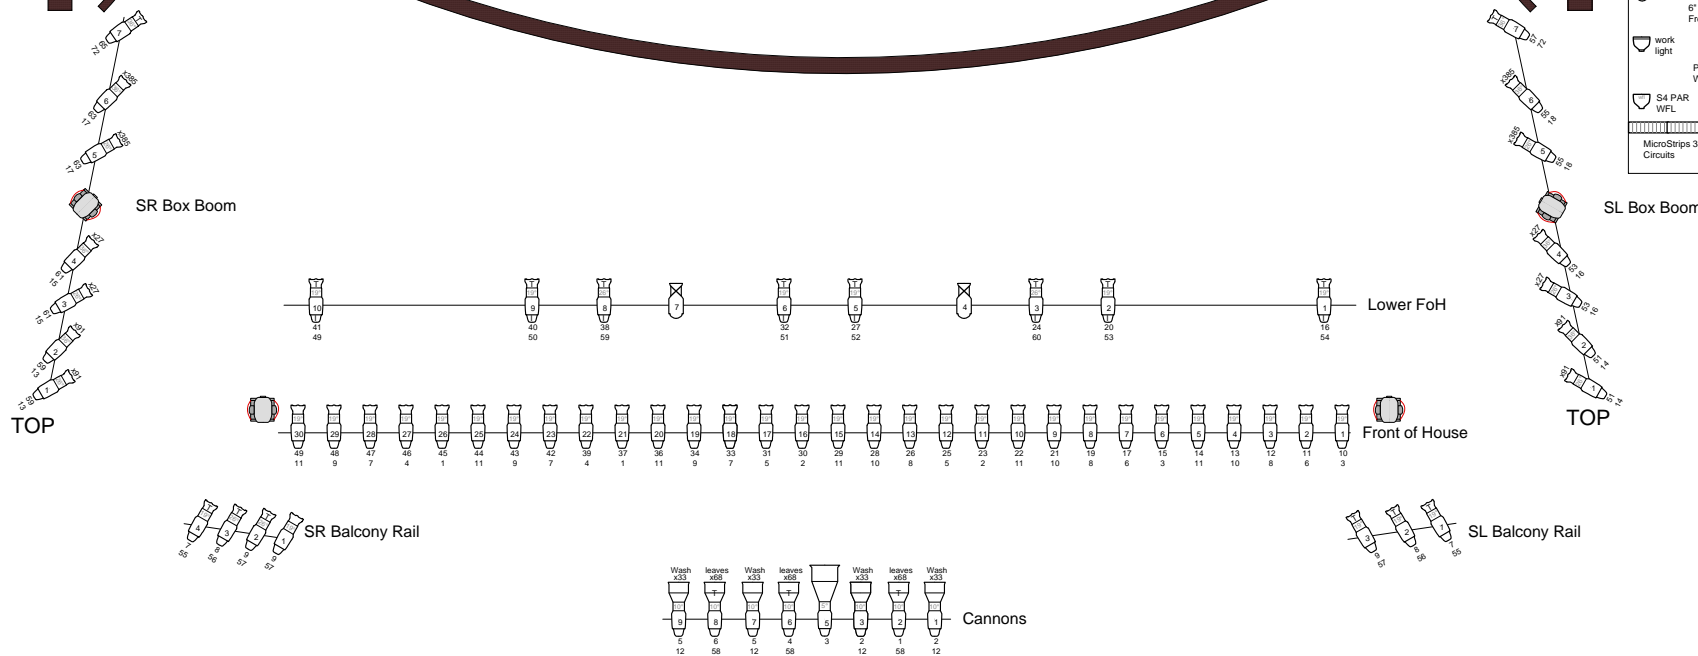

TOP

TOP

Cannons